

Camp Parks

Proposed Campus Area Analysis



Color Legend

-  Existing Lodging Facility
-  Building Areas
-  Force Protection Setbacks
-  Primary Circulation



0 100 200





Camp Parks

Lodging Master Plan



Color Legend

- Sidewalks
- Playground
- Existing Buildings
- New Buildings
- Water Features
- Grass, Lawn
- Streets & Parking Lots




0 100 200




Camp Parks


Proposed Lodging Facility

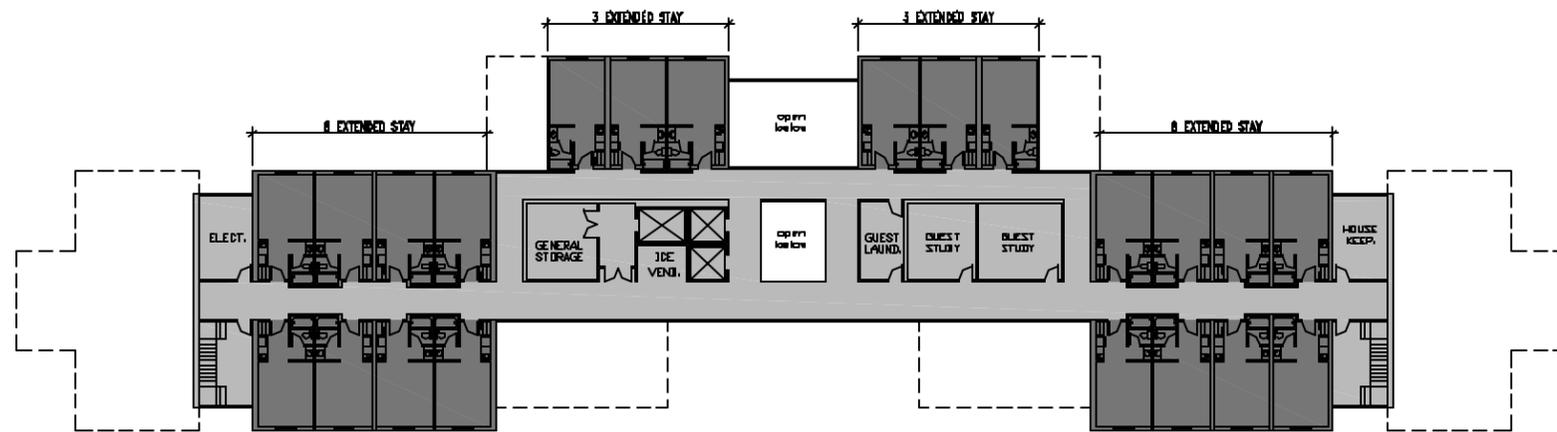

Third Floor Plan

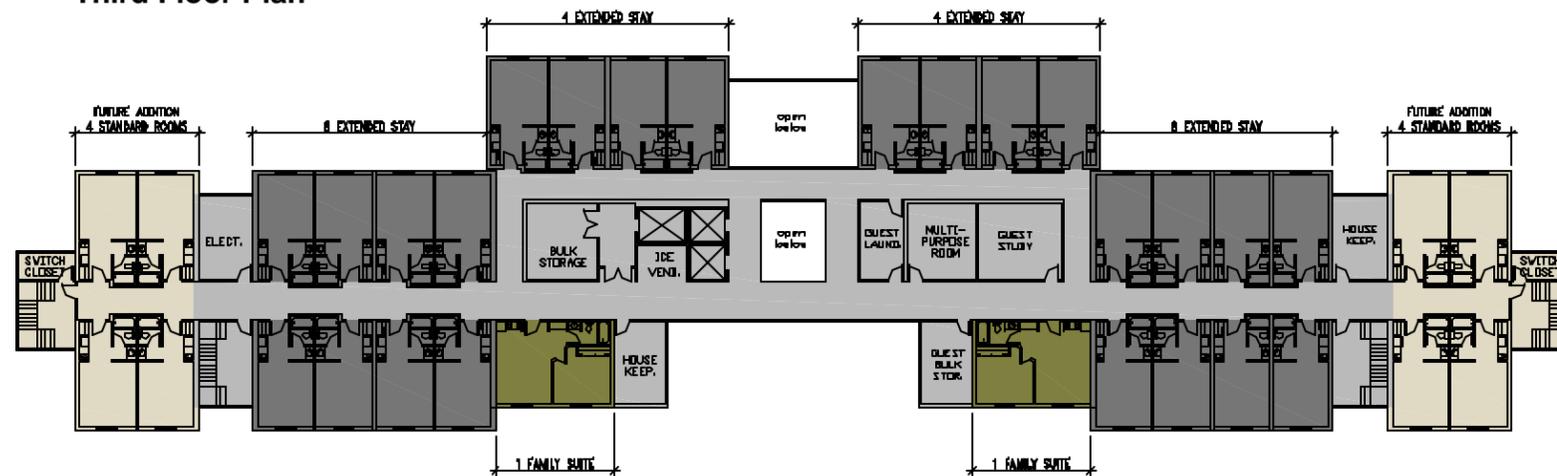

Second Floor Plan

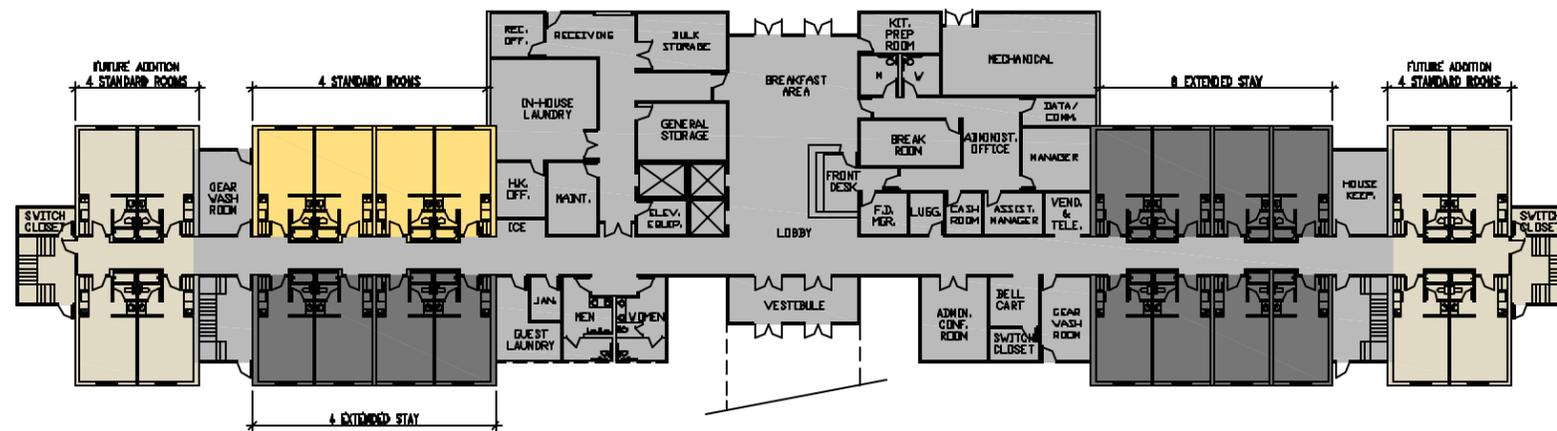


First Floor Plan

- Color Legend**
- Standard Rooms
 - Extended Stay Rooms
 - Family Suites
 - Public & Service Areas
 - Future Addition




Camp Parks

Existing Building Plan
Building 306

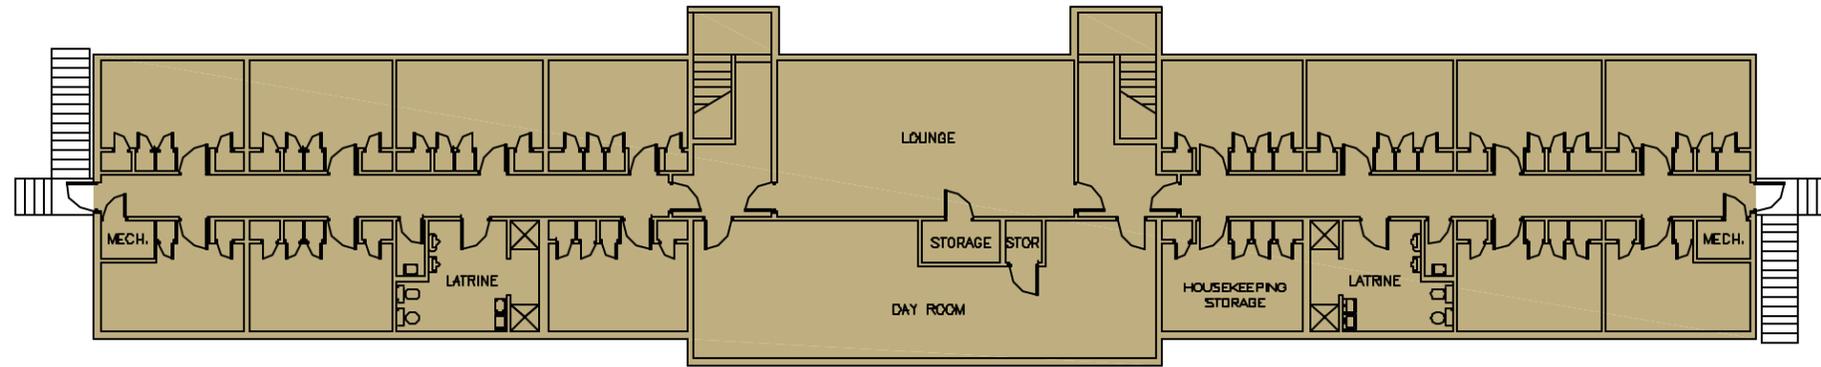

Second Floor

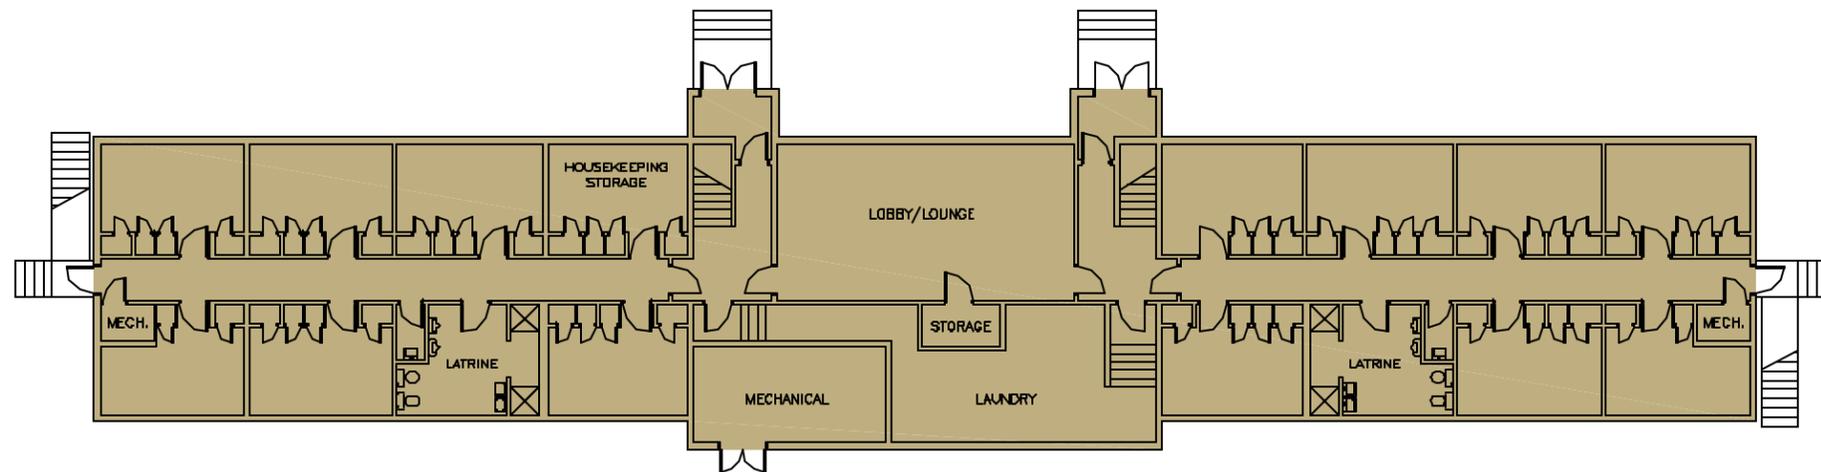


First Floor

0 10 20




Camp Parks

Existing Building Plan
Building 1150

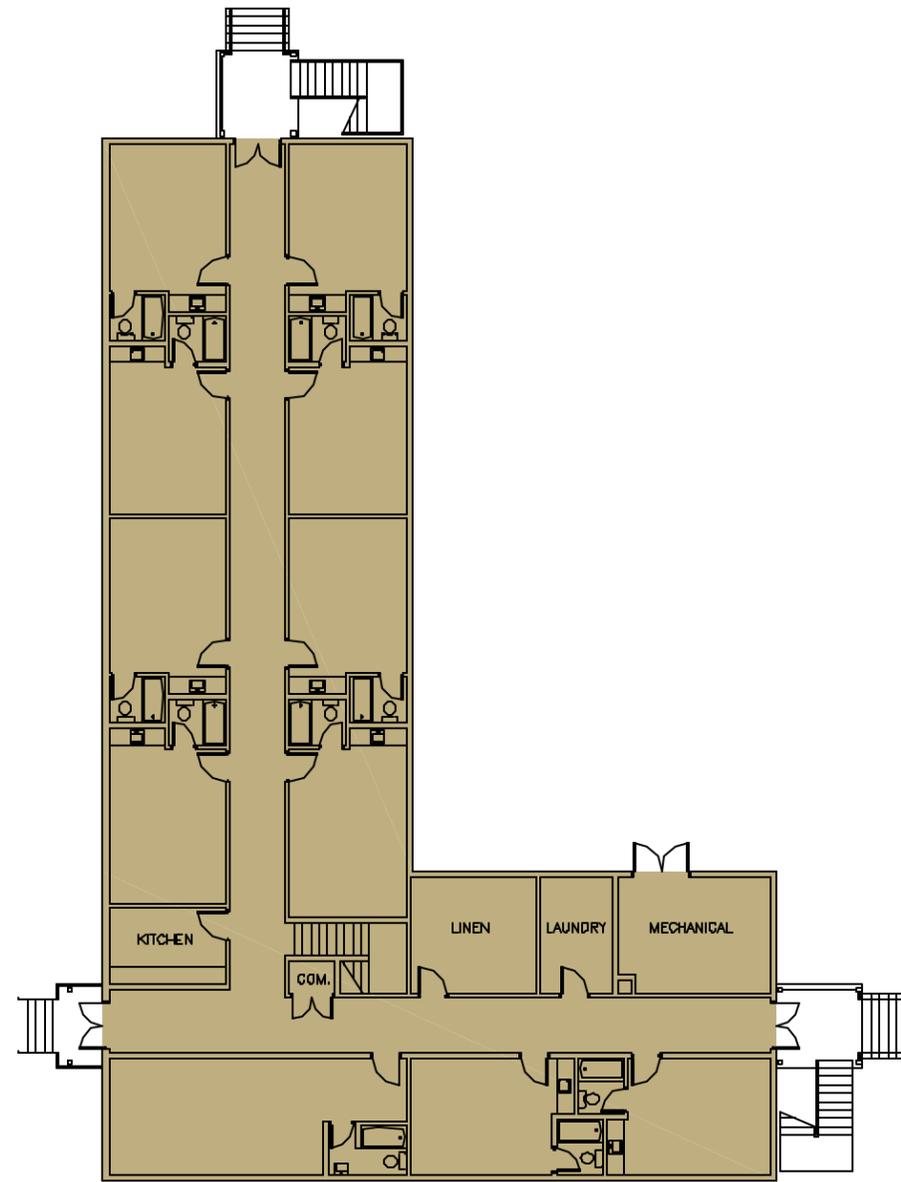

First Floor

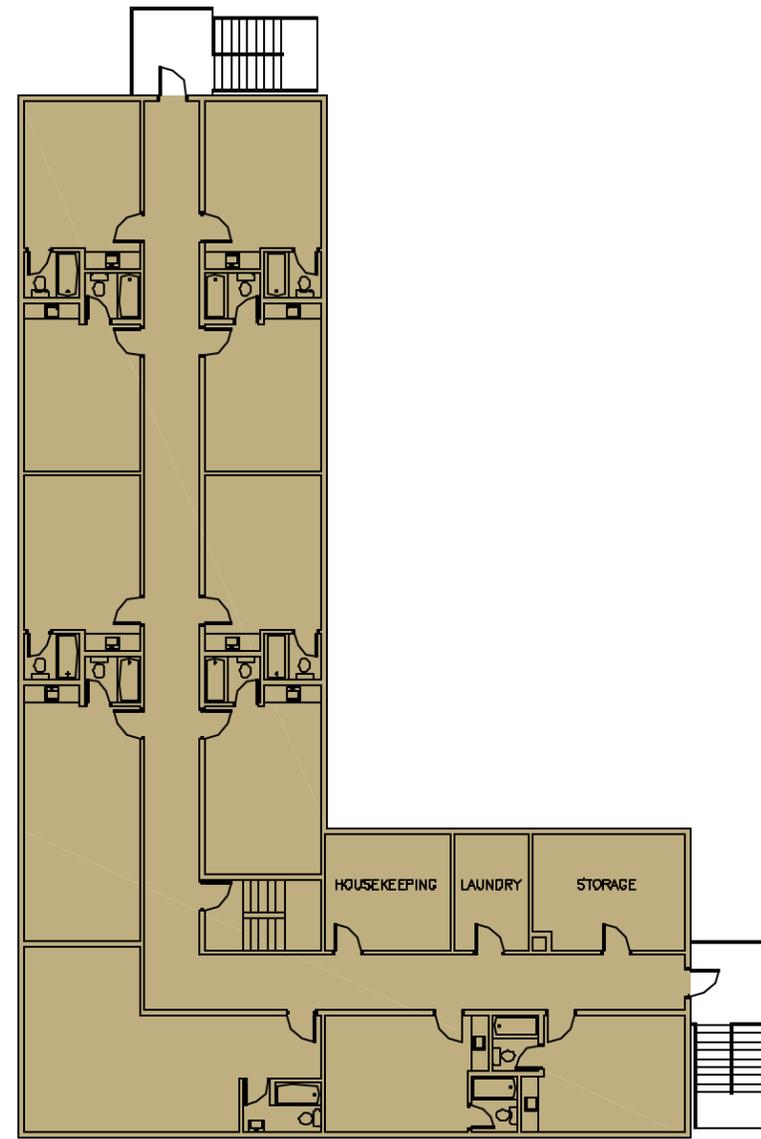


Second Floor

0 10 20




Camp Parks

Renovation Building Plan
Building 1150

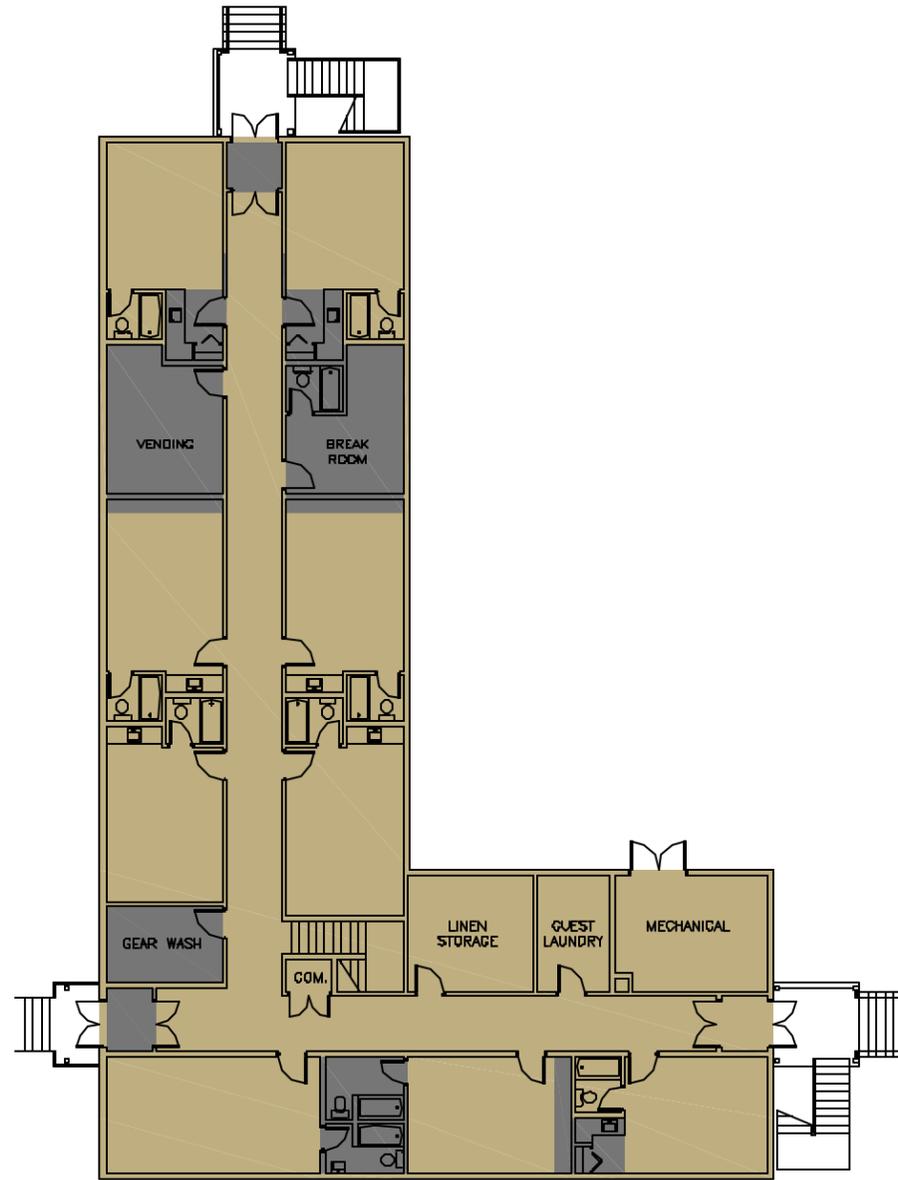

First Floor

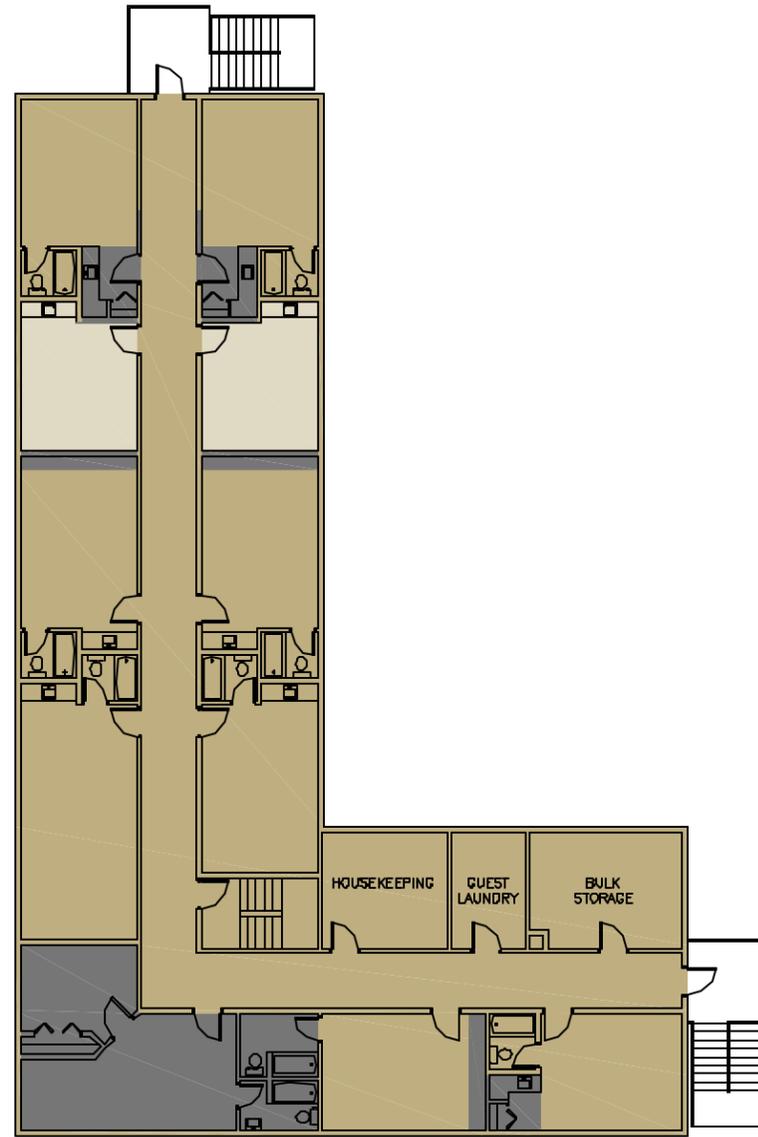

Second Floor


Legend

- Area of renovation
- Area of excess



Camp Parks

Existing Building Plan
Building 1151

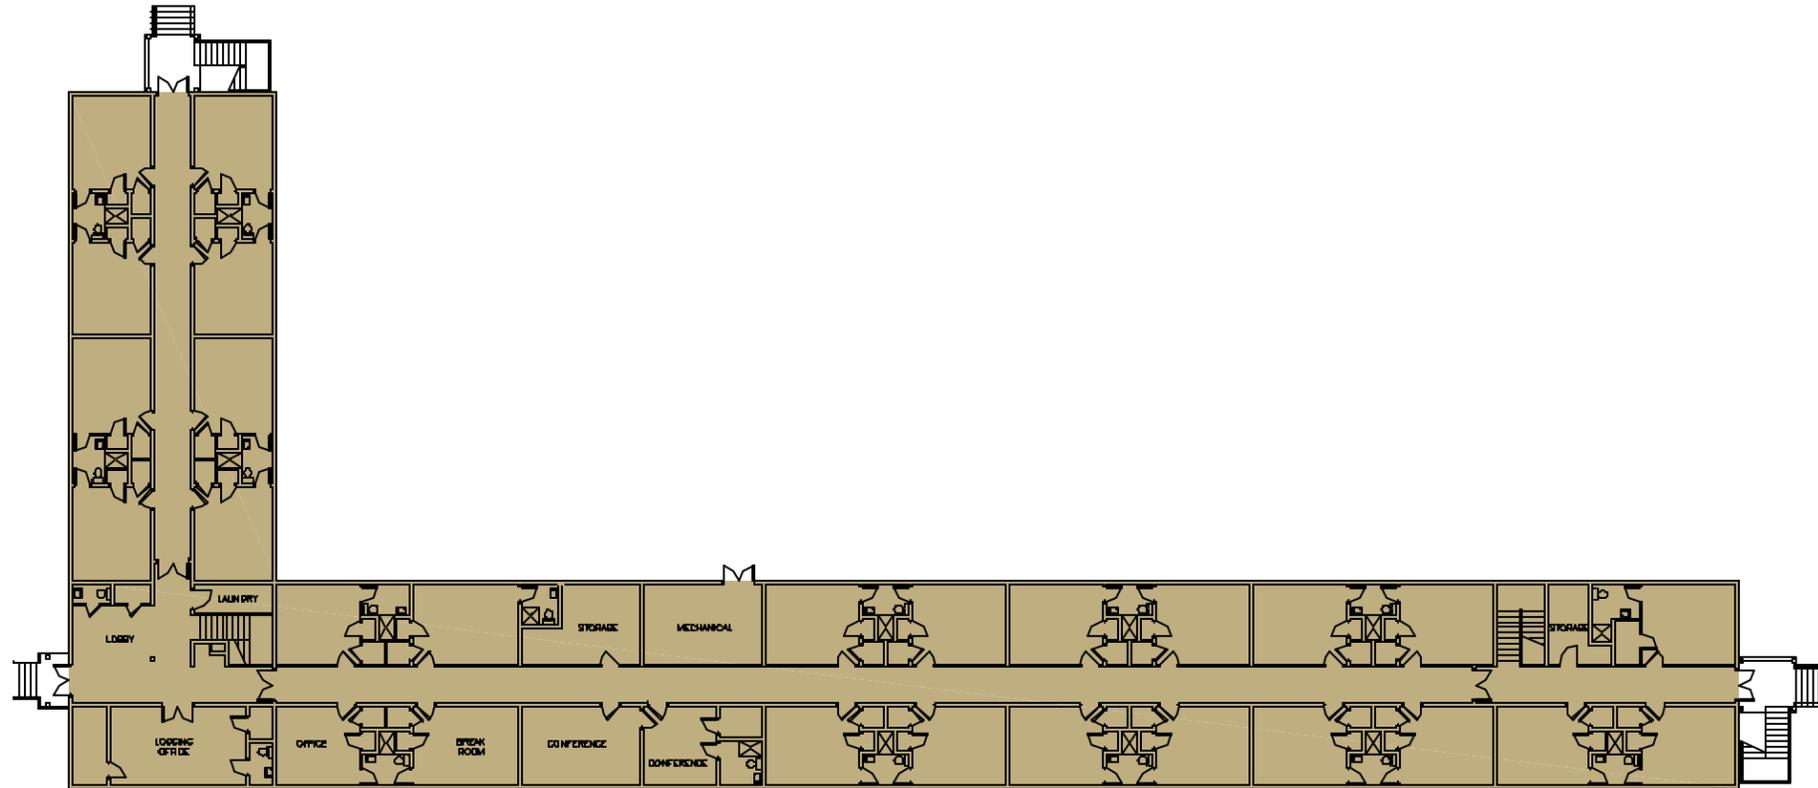


First Floor

0 15 30



Camp Parks

Existing Building Plan
Building 1151

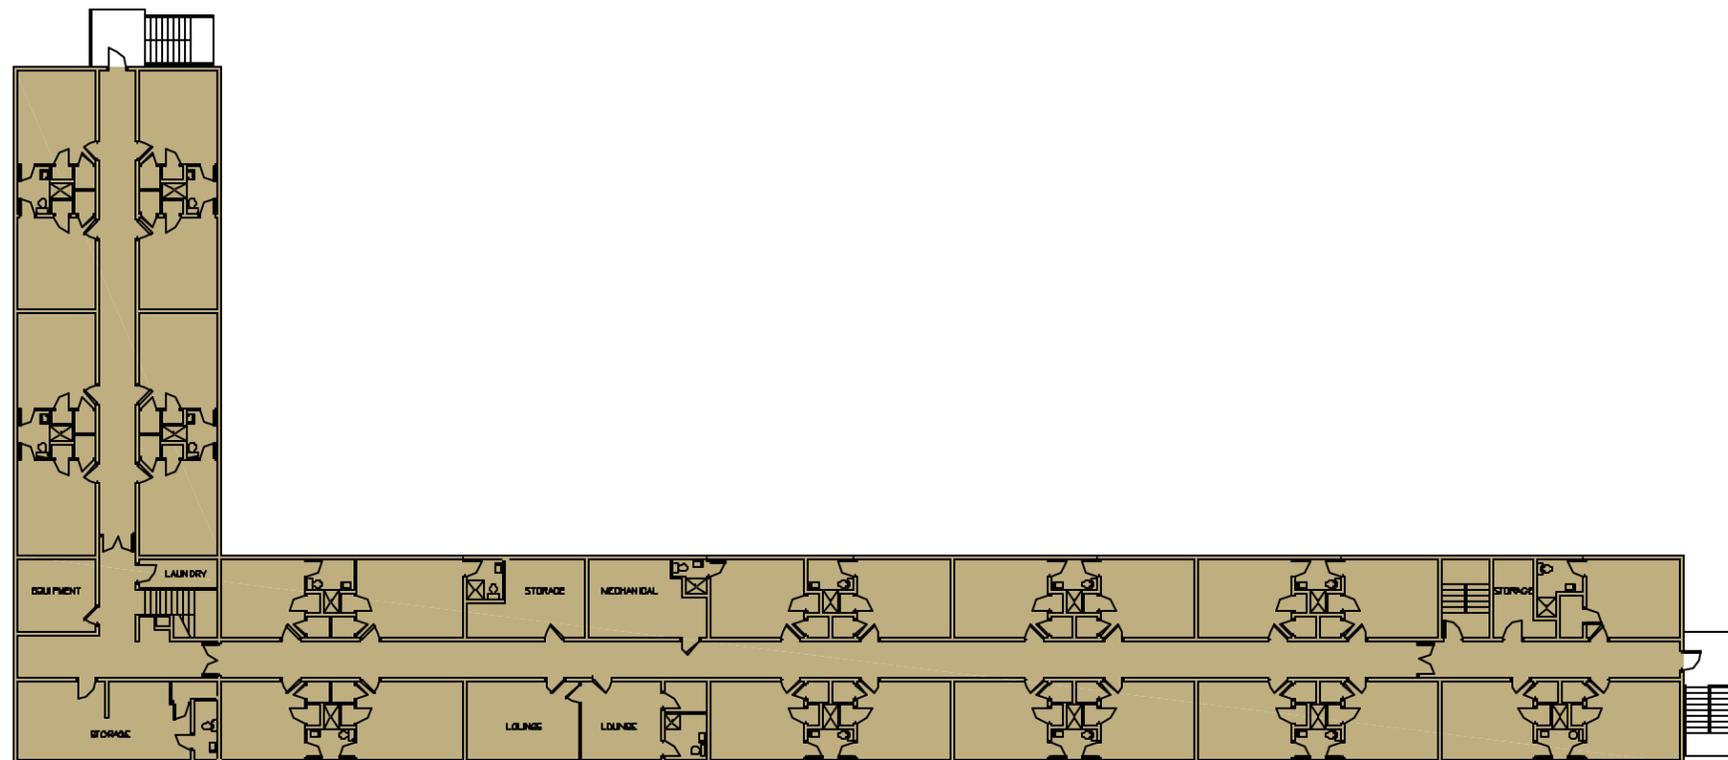

Second Floor

0 15 30

